


# CITY OF CUPERTINO

## DE ANZA BLVD BUFFERED BIKE LANES

### STRIPING PLANS FOR THE CORRIDOR OF DE ANZA BLVD

CITY PROJECT NO. 2023-01

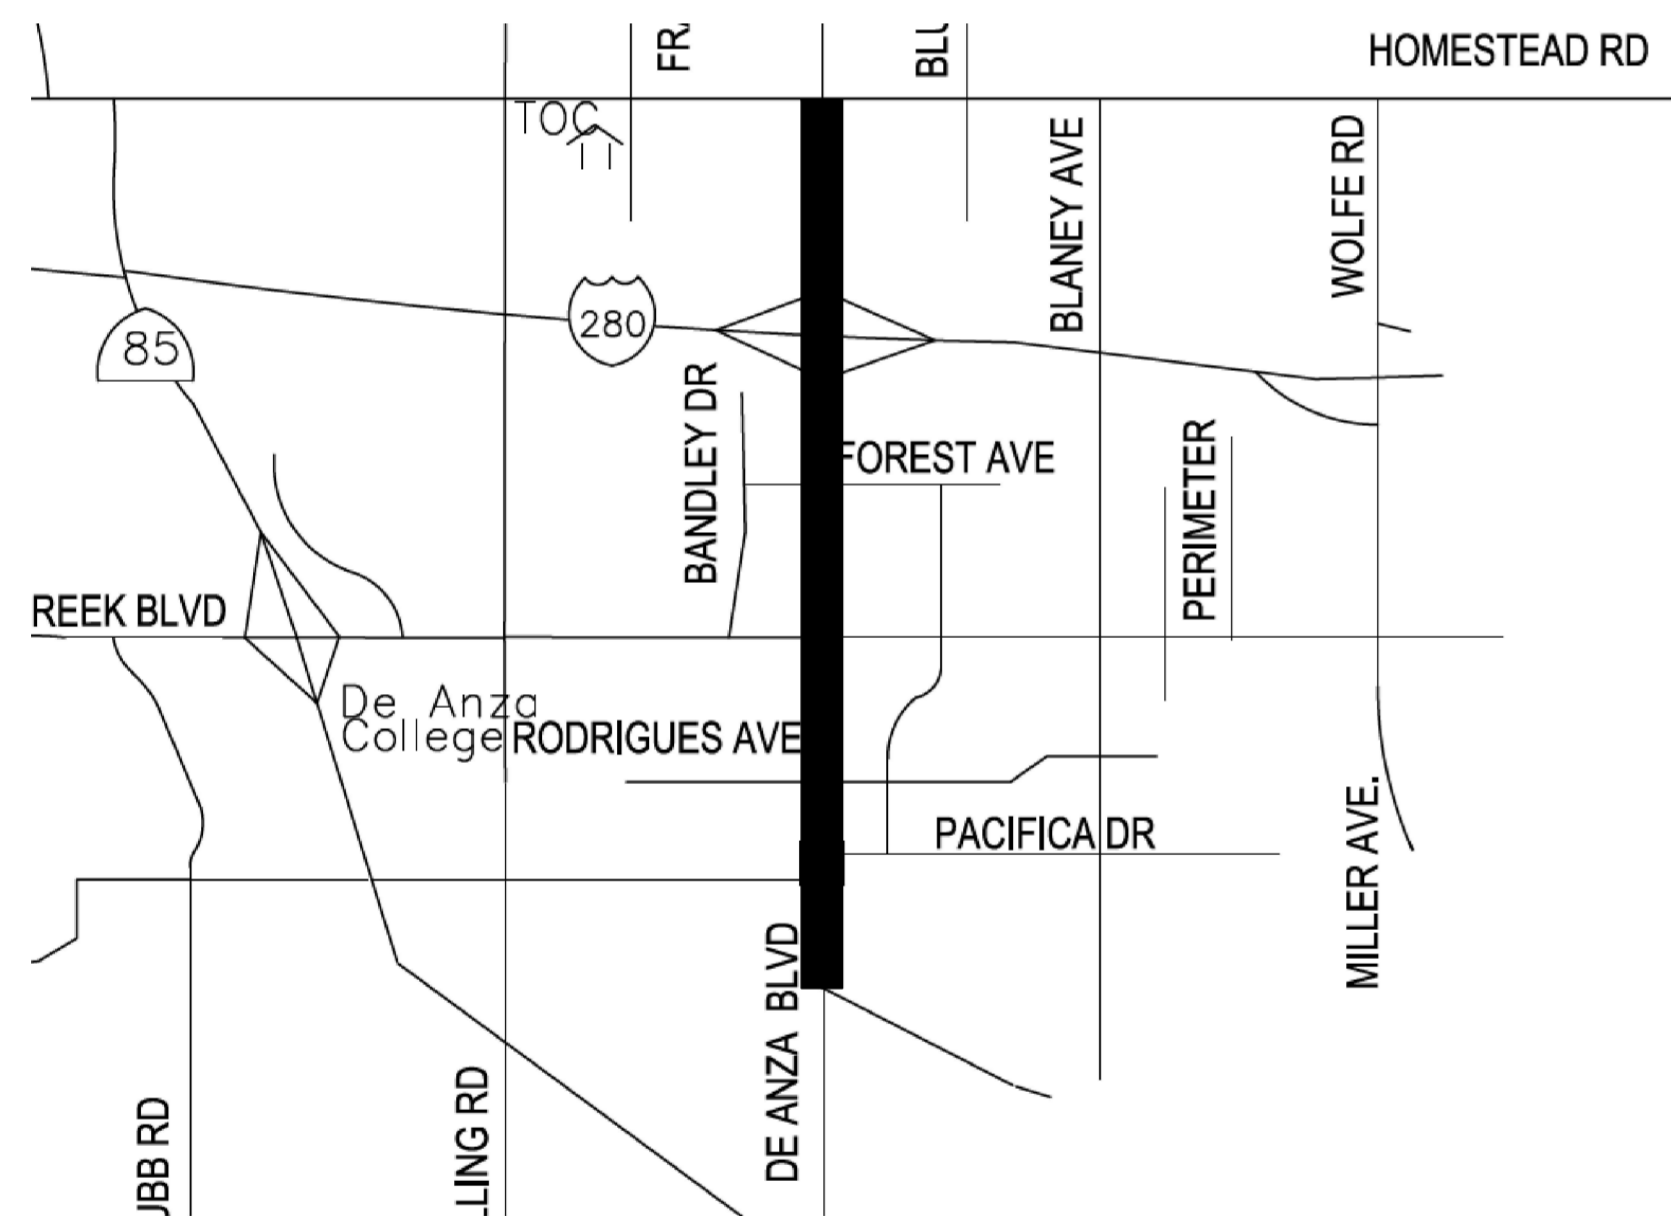

VICINITY MAP

CALTRANS STANDARD PLANS & STANDARD SPECIFICATIONS (DATED 2023) AND THE CITY OF CUPERTINO STANDARD DETAILS AND SPECIFICATIONS

SHEET INDEX		
1	CV-01	TITLE SHEET
2 - 17	SS-01 TO SS-16	STRIPING PLAN
18	DT-01	STRIPING DETAILS

APPROVED BY: 	6/11/2024 DATE
CHAD MOSLEY, CITY ENGINEER	

DESIGN: MA	CHECKED:	NO.	REVISION:	DATE:
DRAWN BY: MA	DATE: 6/03/24			
APPROVED BY:				

**CITY OF CUPERTINO**  
DEPARTMENT OF PUBLIC WORKS

SCALE: 1"=10'  
CV-01  
SHEET 1 OF 18



© 2023 Microsoft Corporation © 2023 Maxar © CNES (2023) Distribution Airbus DS

DESIGN: MA	CHECKED:	NO.	REVISION:	DATE:
DRAWN BY: MA	DATE: 6/03/24			
APPROVED BY:				

**CITY OF CUPERTINO**  
DEPARTMENT OF PUBLIC WORKS

SCALE  
3/4"=1'  
SS-01  
SHEET 2 OF 18



© 2023 Microsoft Corporation © 2023 Maxar © CNES (2023) Distribution Airbus DS

DESIGN: MA	CHECKED:	NO.	REVISION:	DATE:
DRAWN BY: MA	DATE: 6/03/24			
APPROVED BY:				

**CITY OF CUPERTINO**  
DEPARTMENT OF PUBLIC WORKS

SCALE  
3/4" = 1'  
SS-02  
SHEET 3 OF 18



DESIGN: MA  
 DRAWN BY: MA  
 APPROVED BY:

NO.	REVISION:	DATE:

**CITY OF CUPERTINO**  
 DEPARTMENT OF PUBLIC WORKS

SCALE: 3/4"=1'  
 SS-03  
 SHEET 4 OF 18



DESIGN: MA	CHECKED:	NO.	REVISION:	DATE:
DRAWN BY: MA	DATE: 6/03/24			
APPROVED BY:				

**CITY OF CUPERTINO**  
DEPARTMENT OF PUBLIC WORKS

SCALE 3/4"=1'  
SS-04  
SHEET 5 OF 18



DESIGN: MA	CHECKED:	NO.	REVISION:	DATE:
DRAWN BY: MA	DATE: 6/03/24			
APPROVED BY:				

**CITY OF CUPERTINO**  
DEPARTMENT OF PUBLIC WORKS

SCALE: 3/4"=1'  
SS-05  
SHEET 6 OF 18



DESIGN: MA	CHECKED:	NO.	REVISION:	DATE:
DRAWN BY: MA	DATE: 6/03/24			
APPROVED BY:				

**CITY OF CUPERTINO**  
DEPARTMENT OF PUBLIC WORKS

SCALE  
3/4"=1'  
SS-06  
SHEET 7 OF 18



DESIGN: MA	CHECKED:	NO.	REVISION:	DATE:
DRAWN BY: MA	DATE: 6/03/24			
APPROVED BY:				

**CITY OF CUPERTINO**  
DEPARTMENT OF PUBLIC WORKS

SCALE  
3/4"=1'  
SS-07  
SHEET 8 OF 18

© 2023 Microsoft Corporation © 2023 Maxar © CNES (2023) Distribution Airbus DS





© 2023 Microsoft Corporation © 2023 Maxar © CNES (2023) Distribution Airbus DS

DESIGN: MA	CHECKED:	NO.	REVISION:	DATE:
DRAWN BY: MA	DATE: 6/03/24			
APPROVED BY:				

**CITY OF CUPERTINO**  
DEPARTMENT OF PUBLIC WORKS

SCALE 3/4"=1'  
SS-08  
SHEET 9 OF 18



DESIGN: MA CHECKED: \_\_\_\_\_  
 DRAWN BY: MA DATE: 6/03/24  
 APPROVED BY: \_\_\_\_\_

NO.	REVISION:	DATE:

**CITY OF CUPERTINO**  
 DEPARTMENT OF PUBLIC WORKS

SCALE 3/4"=1'  
 SS-09  
 SHEET 10 OF 18

© 2023 Microsoft Corporation © 2023 Maxar © CNES (2023) Distribution Airbus DS



STEVENS CREEK BLVD

DE ANZA BLVD

DESIGN: MA	CHECKED:	NO.	REVISION:	DATE:
DRAWN BY: MA	DATE: 6/03/24			
APPROVED BY:				

**CITY OF CUPERTINO**  
DEPARTMENT OF PUBLIC WORKS

SCALE 3/4"=1'  
SS-10  
SHEET 11 OF 18



DESIGN: MA	CHECKED:	NO.	REVISION:	DATE:
DRAWN BY: MA	DATE: 6/03/24			
APPROVED BY:				

**CITY OF CUPERTINO**  
DEPARTMENT OF PUBLIC WORKS

SCALE: 3/4"=1'  
SS-11  
SHEET 12 OF 18



RODRIGUES AVE

TOWN CENTER LN

DE ANZA BLVD

RODRIGUES AVE

DESIGN: MA	CHECKED:	NO.	REVISION:	DATE:
DRAWN BY: MA	DATE: 6/03/24			
APPROVED BY:				

**CITY OF CUPERTINO**  
DEPARTMENT OF PUBLIC WORKS

SCALE 3/4"=1'  
SS-12  
SHEET 13 OF 18



DESIGN: MA \_\_\_\_\_ CHECKED: \_\_\_\_\_  
 DRAWN BY: MA \_\_\_\_\_ DATE: 6/03/24  
 APPROVED BY: \_\_\_\_\_

NO.	REVISION:	DATE:

**CITY OF CUPERTINO**  
 DEPARTMENT OF PUBLIC WORKS

SCALE 3/4"=1'  
 SS-13  
 SHEET 14 OF 18



FOR INTERSECTION USE  
MCCLELLAN PH 3  
STRIPING PLAN

DE ANZA BLVD

PACIFICA DR

MCCLELLAN RD

DESIGN: MA	CHECKED:	NO.	REVISION:	DATE:
DRAWN BY: MA	DATE: 6/03/24			
APPROVED BY:				

**CITY OF CUPERTINO**  
DEPARTMENT OF PUBLIC WORKS

SCALE  
3/4"=1'  
SS-14  
SHEET 15 OF 18



DESIGN: MA	CHECKED:	NO.	REVISION:	DATE:
DRAWN BY: MA	DATE: 6/03/24			
APPROVED BY:				

**CITY OF CUPERTINO**  
DEPARTMENT OF PUBLIC WORKS

SCALE 3/4"=1'  
SS-15  
SHEET 16 OF 18





DE ANZA BLVD

BOLLINGER RD


KIRWIN LN

© 2023 Microsoft Corporation © 2023 Maxar © CNES (2023) Distribution Airbus DS

DESIGN: MA	CHECKED:	NO.	REVISION:	DATE:
DRAWN BY: MA	DATE: 6/03/24			
APPROVED BY:				

**CITY OF CUPERTINO**  
DEPARTMENT OF PUBLIC WORKS

SCALE  
3/4"=1'  
SS-16  
SHEET 17 OF 18

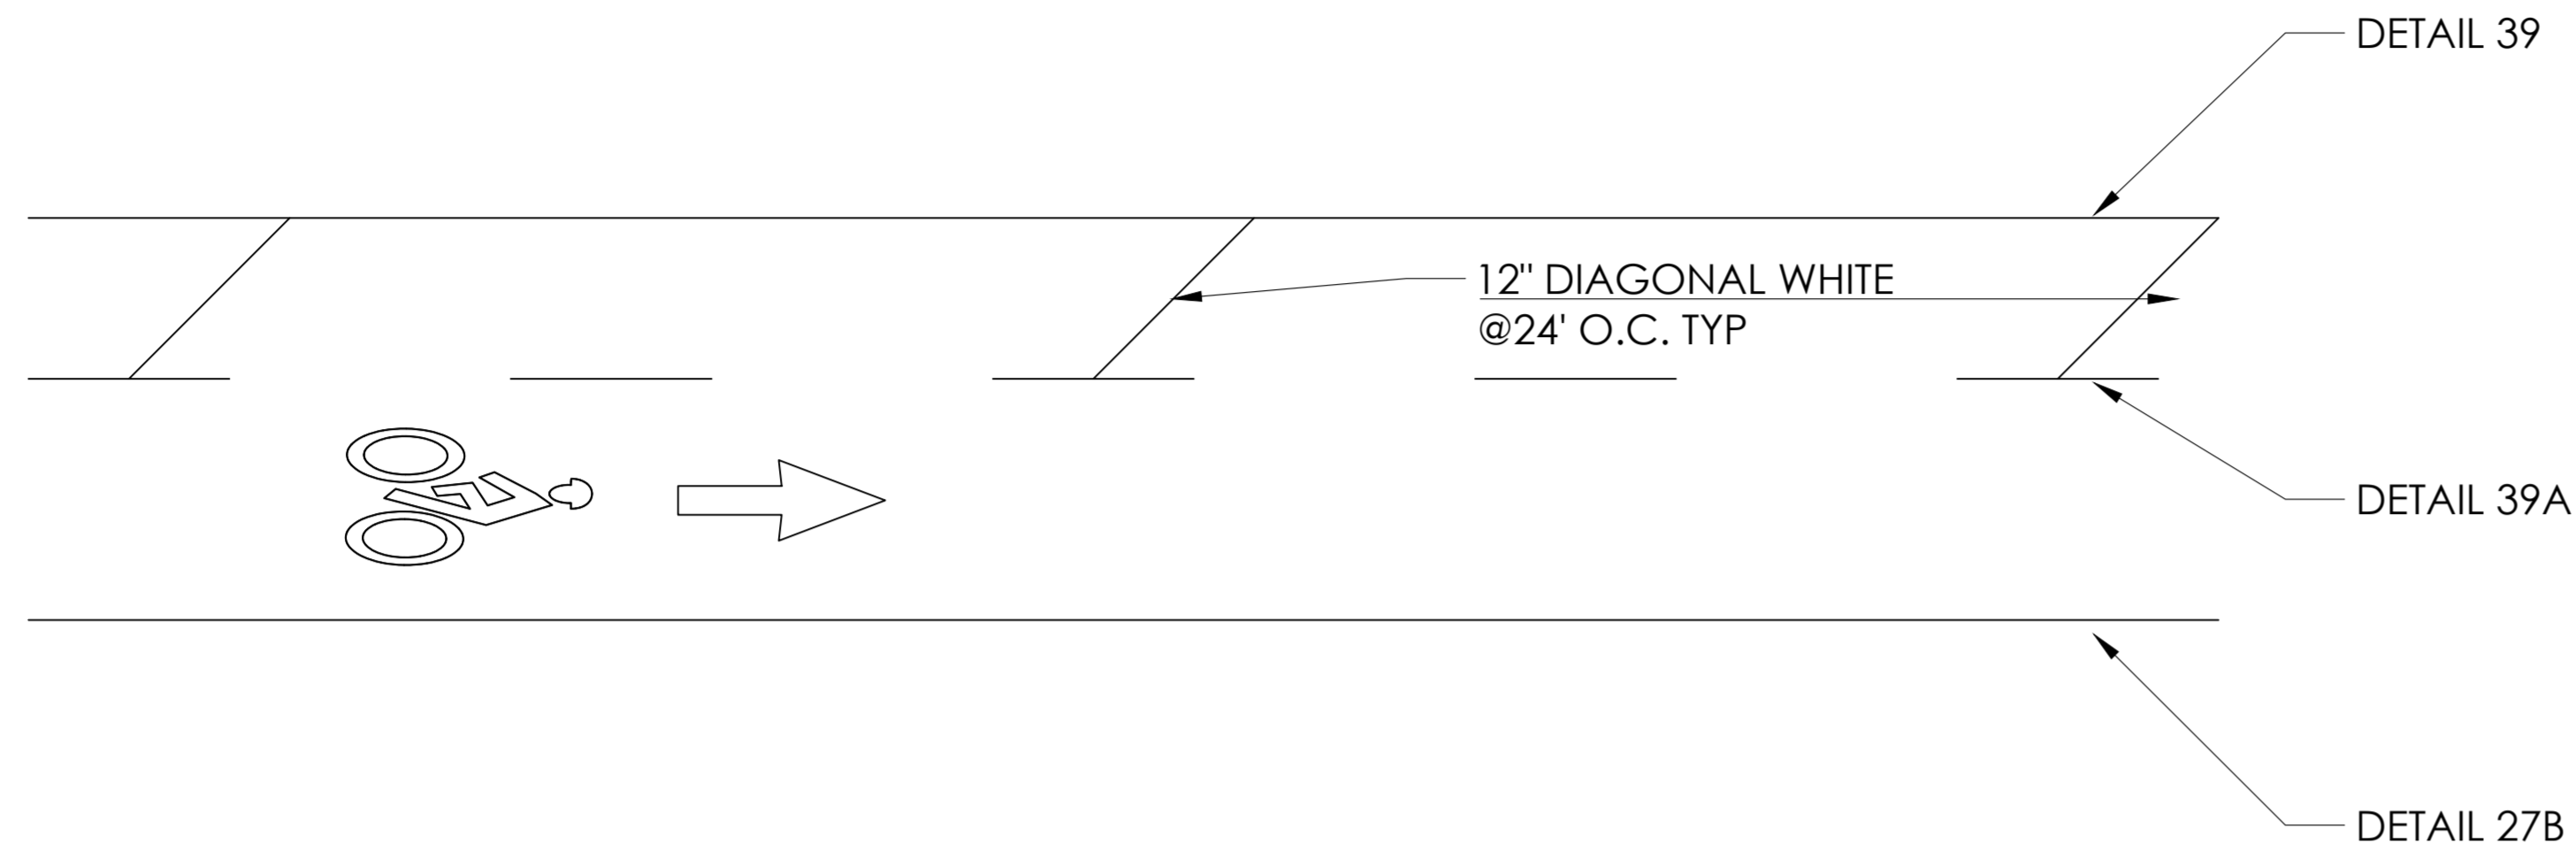

BIKE BUFFER DETAIL (TYP)

DESIGN: MA	CHECKED:	NO.	REVISION:	DATE:
DRAWN BY: MA	DATE: 6/03/24			
APPROVED BY:				