


DISCLAIMER: TS CIVIL ENGINEERING, INC. ONLY ACKNOWLEDGES ORIGINAL SIGNED AND STAMPED PLANS AND DRAWINGS. NO RESPONSIBILITY OR LIABILITY IS EXPRESSED OR IMPLIED FOR ELECTRONIC DATA AND/OR REPRODUCED PLANS AND DRAWINGS.

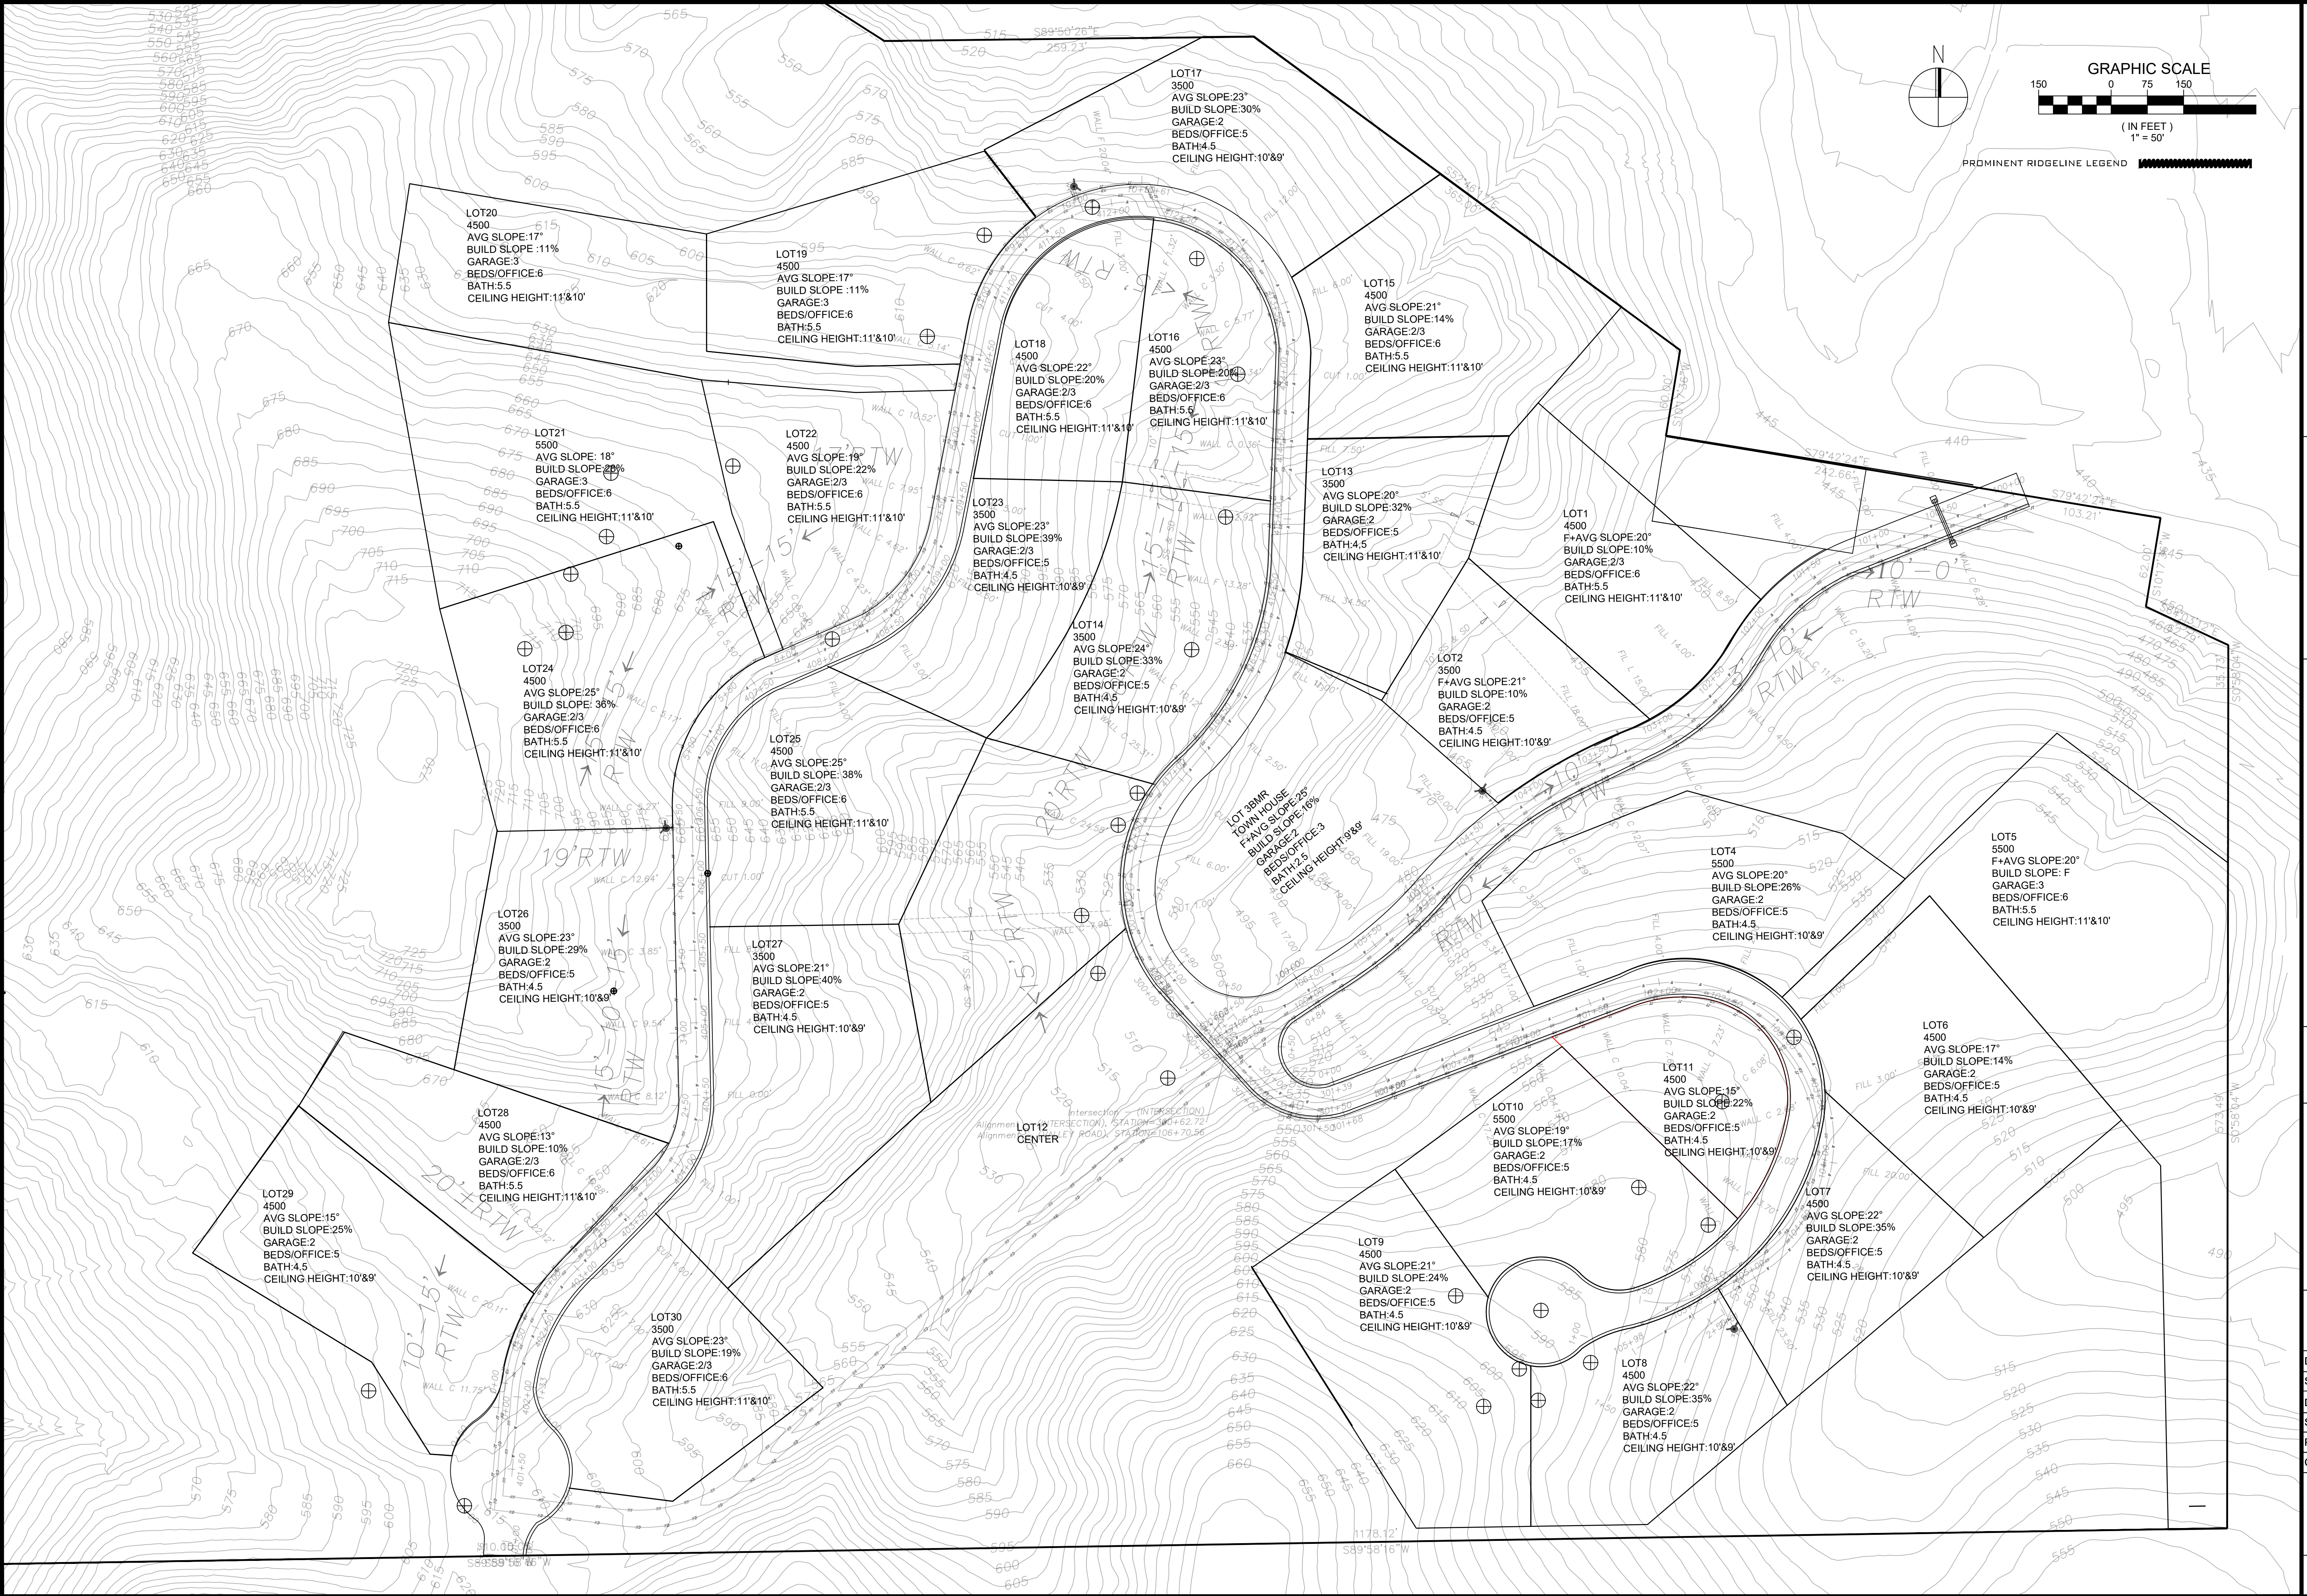

SG DESIGN GROUP
20370 TOWN CENTER LN SUIT 139
CUPERTINO CA 95014
408-865-0577

SITE MAP

LINDA VISTA DRIVE
CUPERTINO CA
APN 356-27-026, 356-05-007,
356-05-008

NO.	REVISIONS	DATE
6		
5		
4		
3		
2		
1		

DATE:	08-12-24
SCALE:	1"=150'
DRAWN BY:	
SURVEYED BY:	
PROJ ENGR:	
CHECK BY:	
SHEET NO.	

A1.0
JOB NO. 17-203